


Main Deck Plan




Lower Deck Plan



Exterior Planking Below Wales Optional

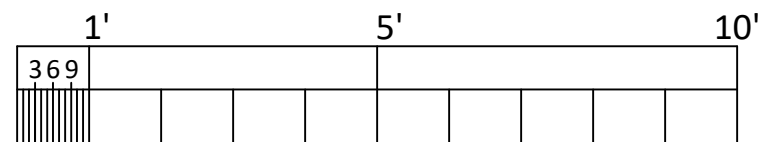

SCALE

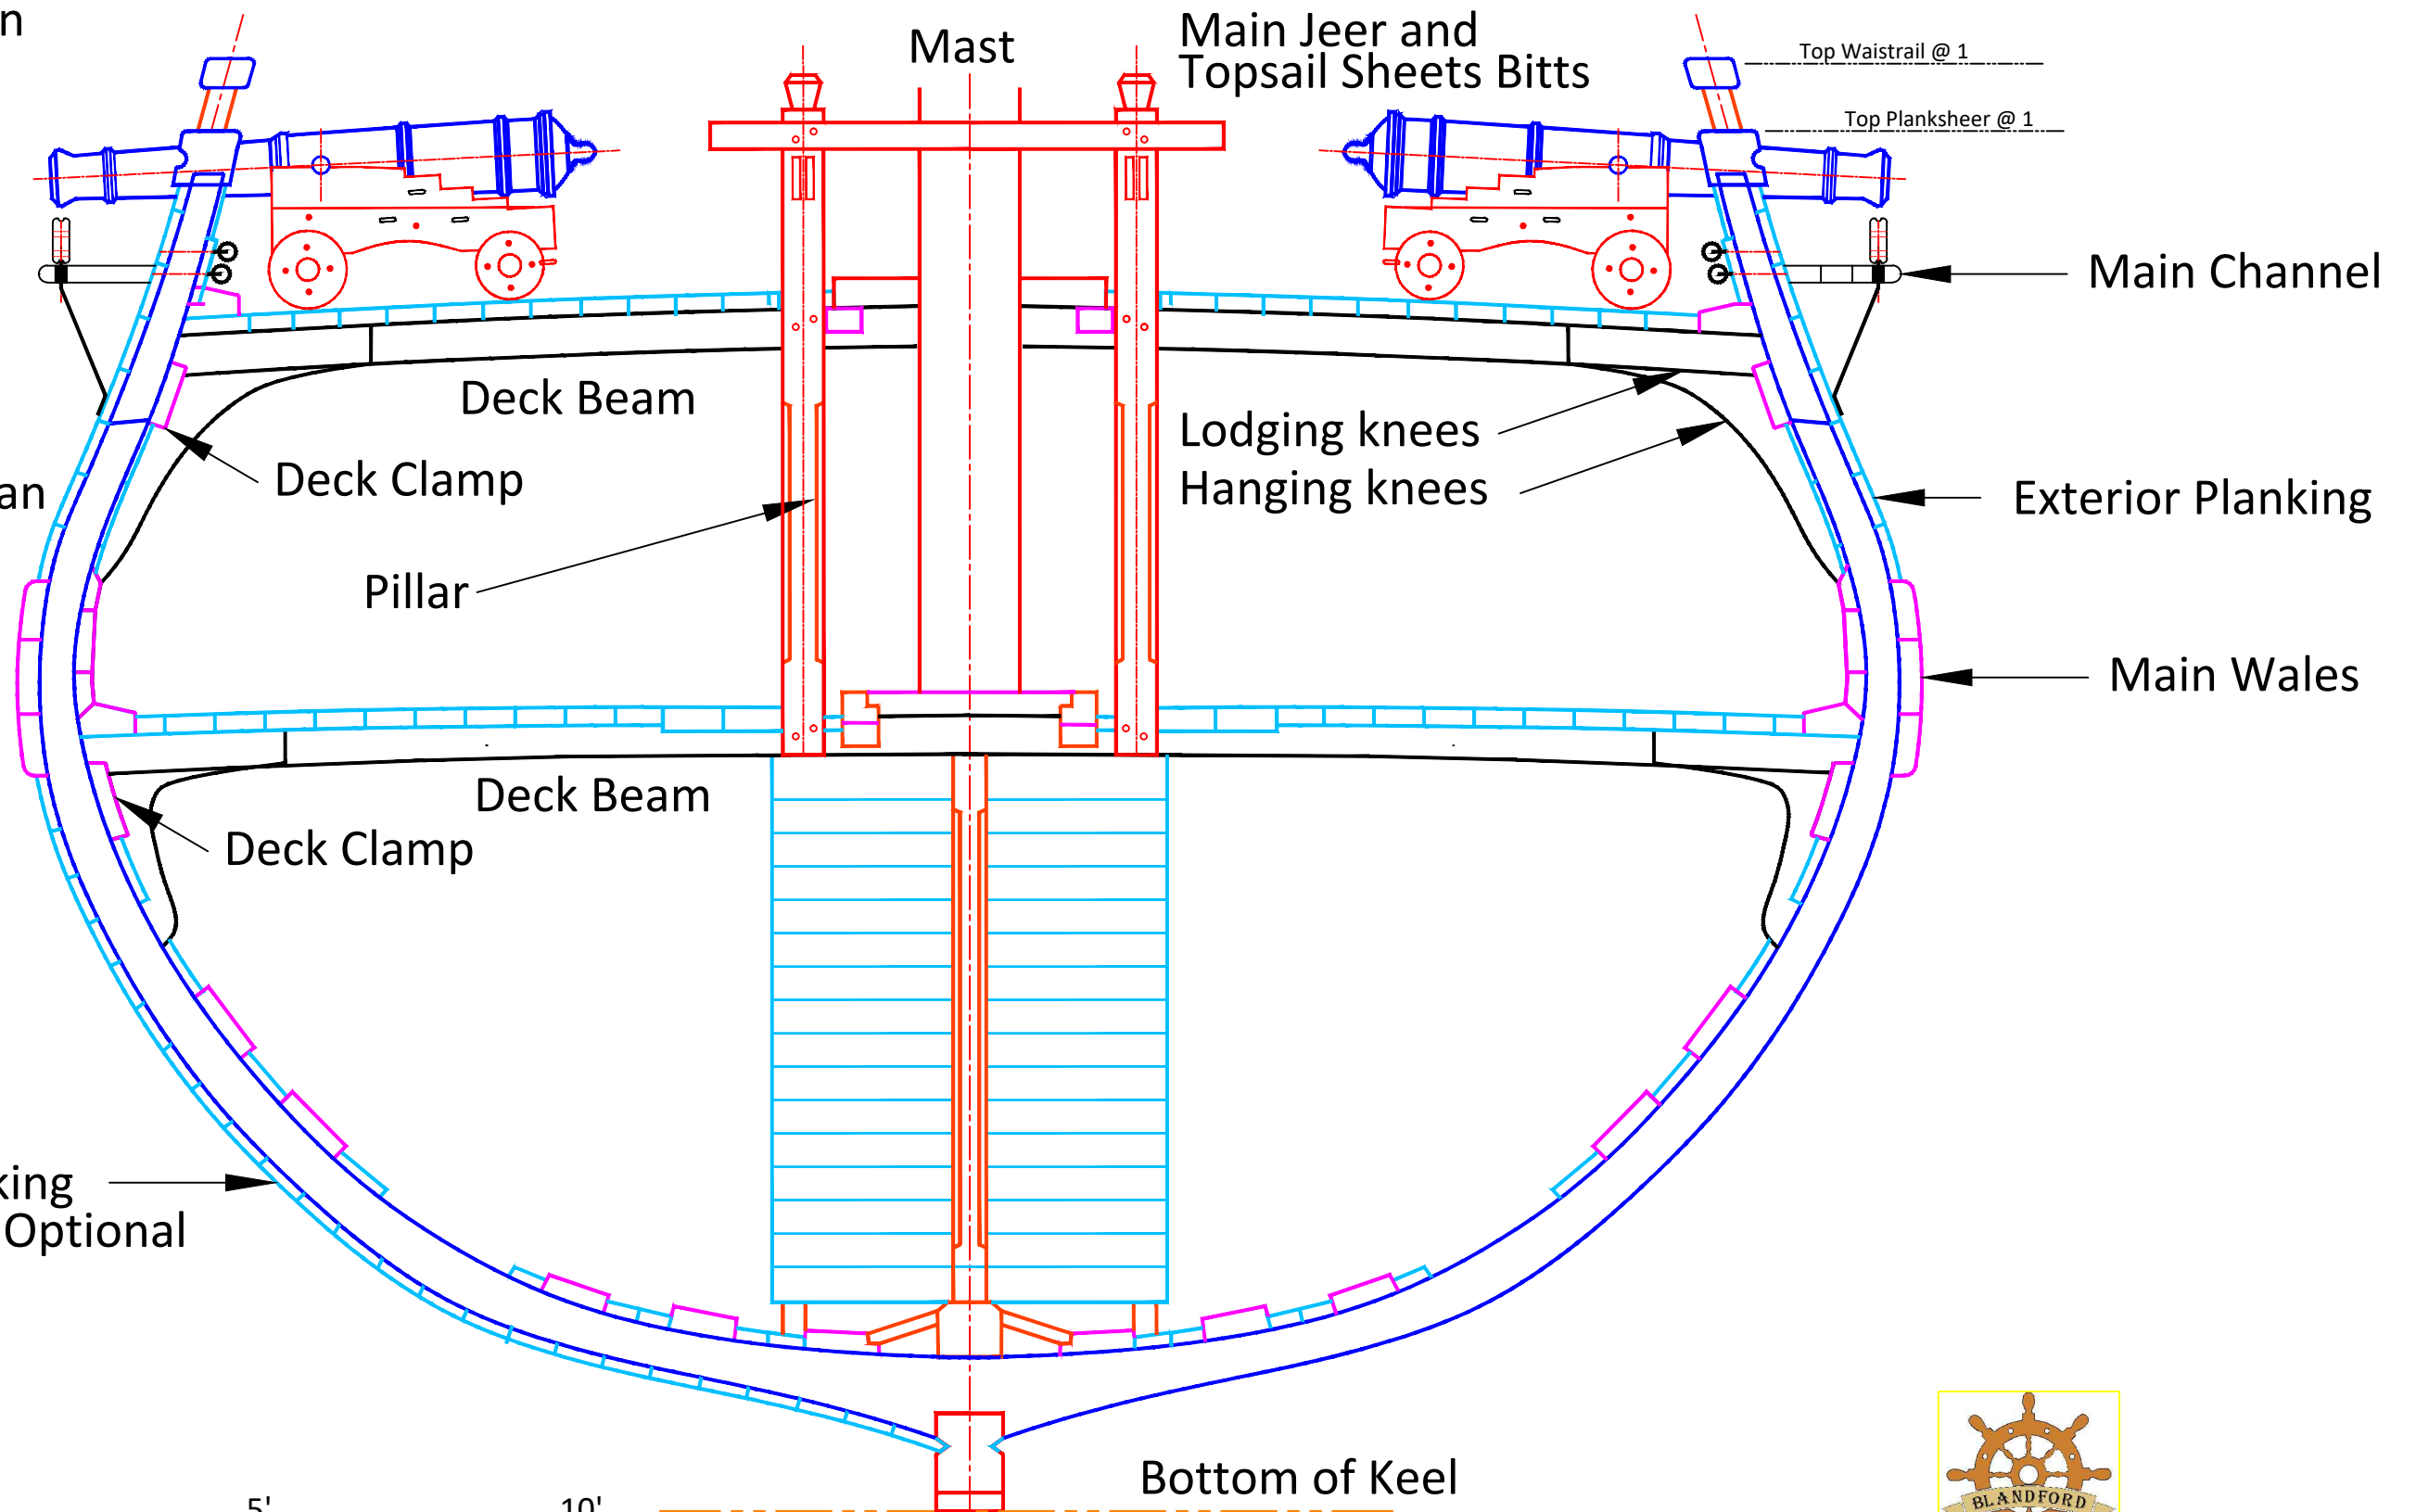


Cross Section 1:32

Part 6

1/20/18

1:32

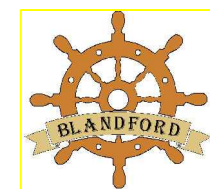

Ships of Scale